


## Double Glazed Evolution System Overview

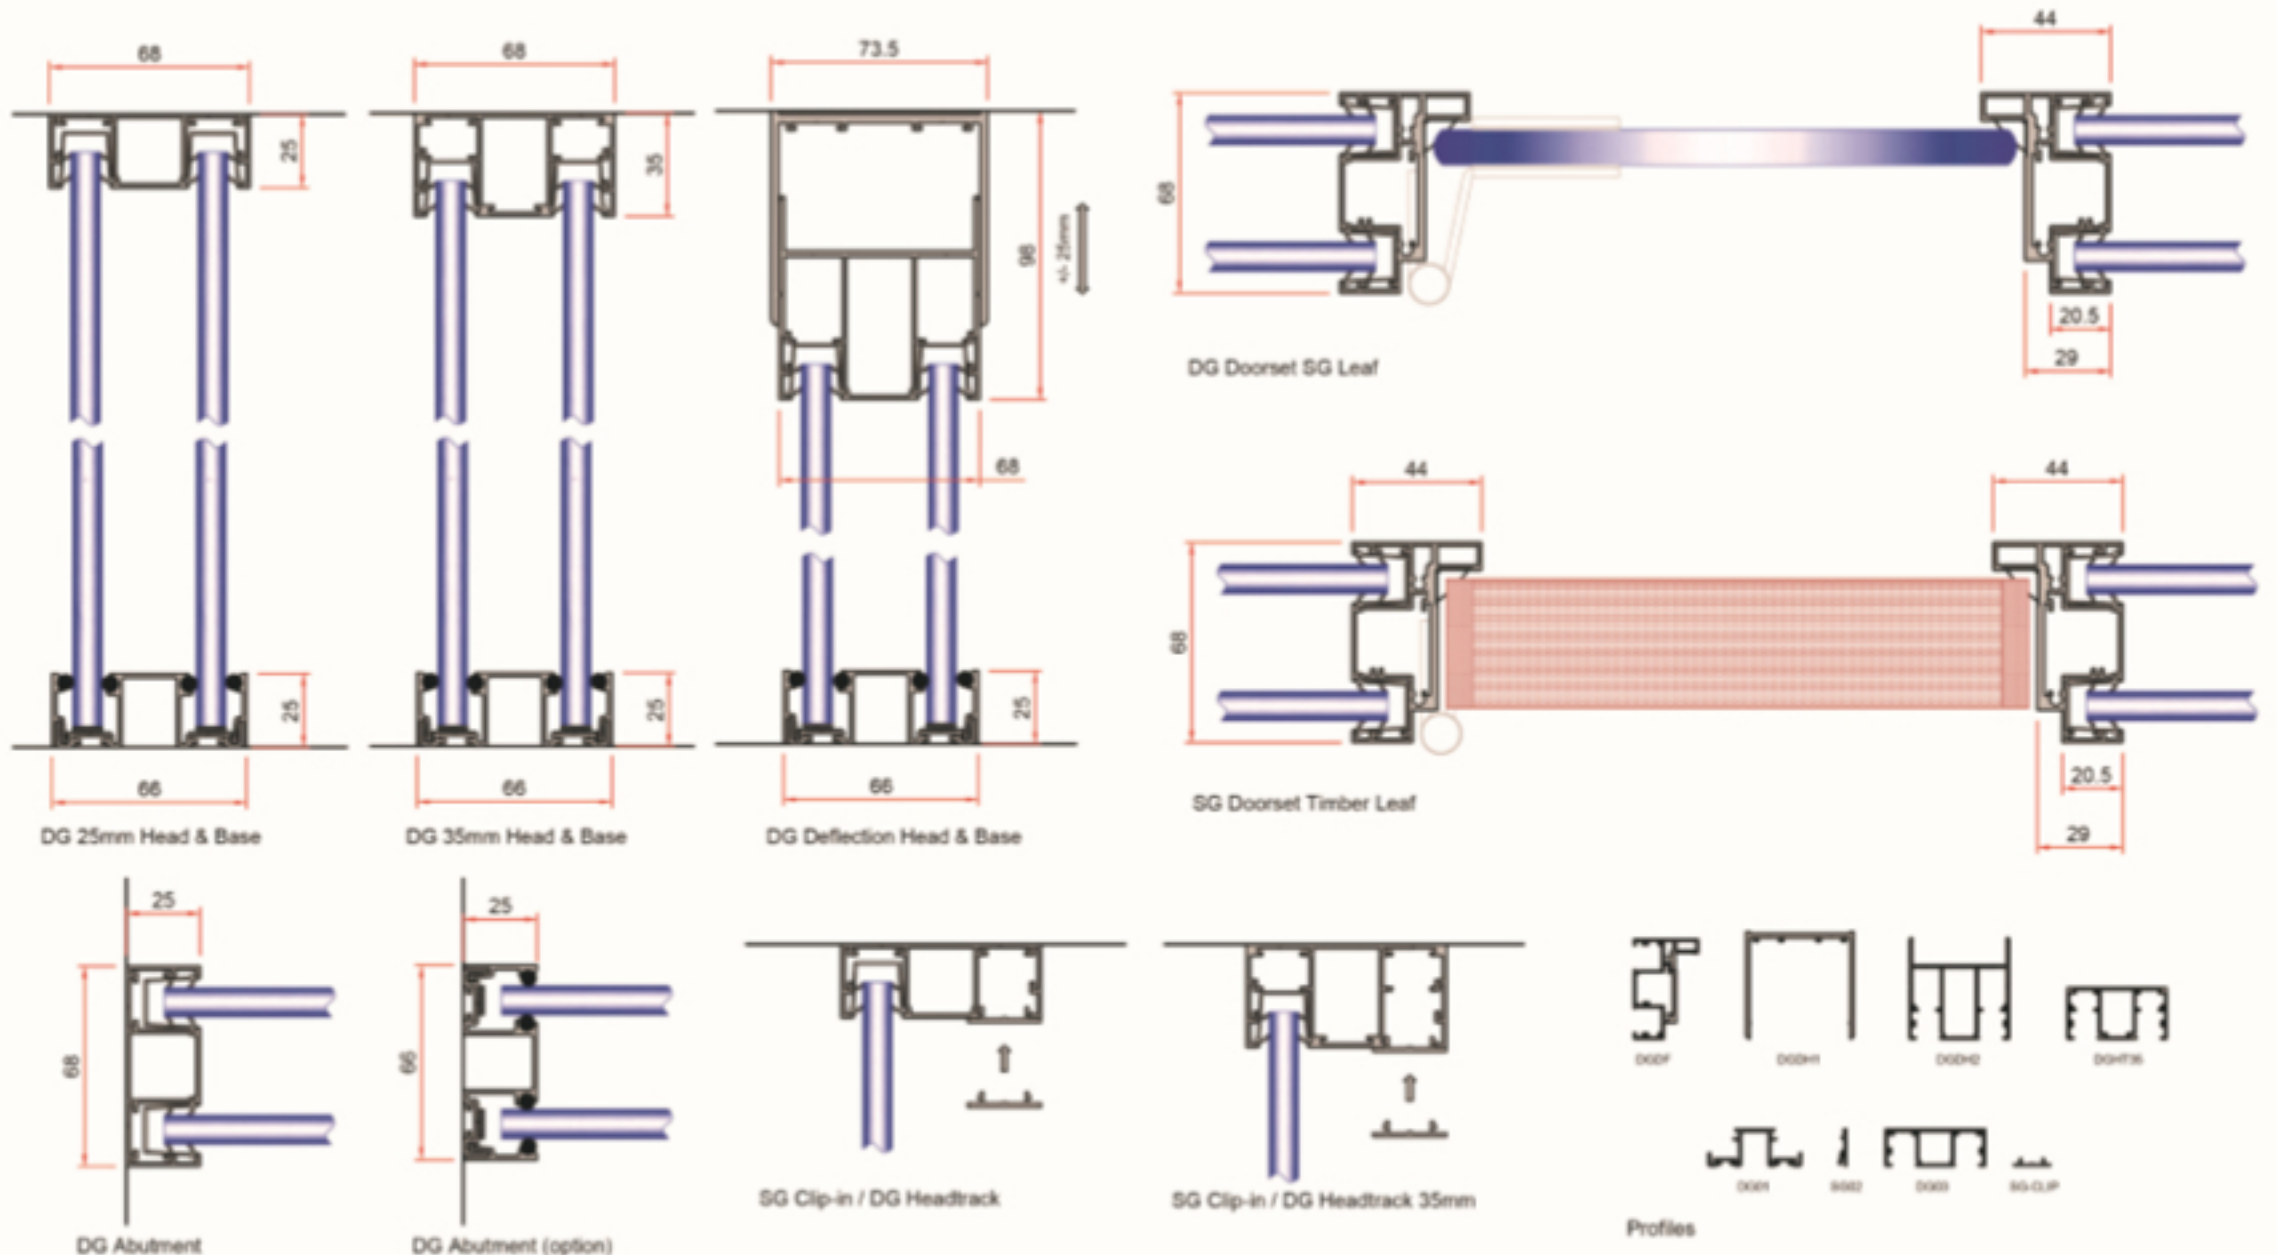

Address: Unit A6, The Square, Greenogue Business Park, Rathcoole, Co. Dublin

Phone: +353(0) 1 458 69 66 Fax: +353 (0) 1 458 69 66 Mobile: 086 666 3443

E-Mail [Paul@weaferinteriors.ie](mailto:Paul@weaferinteriors.ie)